

INTERIOR RECONFIGURATION ALTERNATIVE

Buena Vista Library Expansion

1/8" = 1'-0"  
 4/07/2023



SK1.0




ANDERSON  
 HALLAS  
 ARCHITECTS

Department Legend

CHILDRENS

STAFF

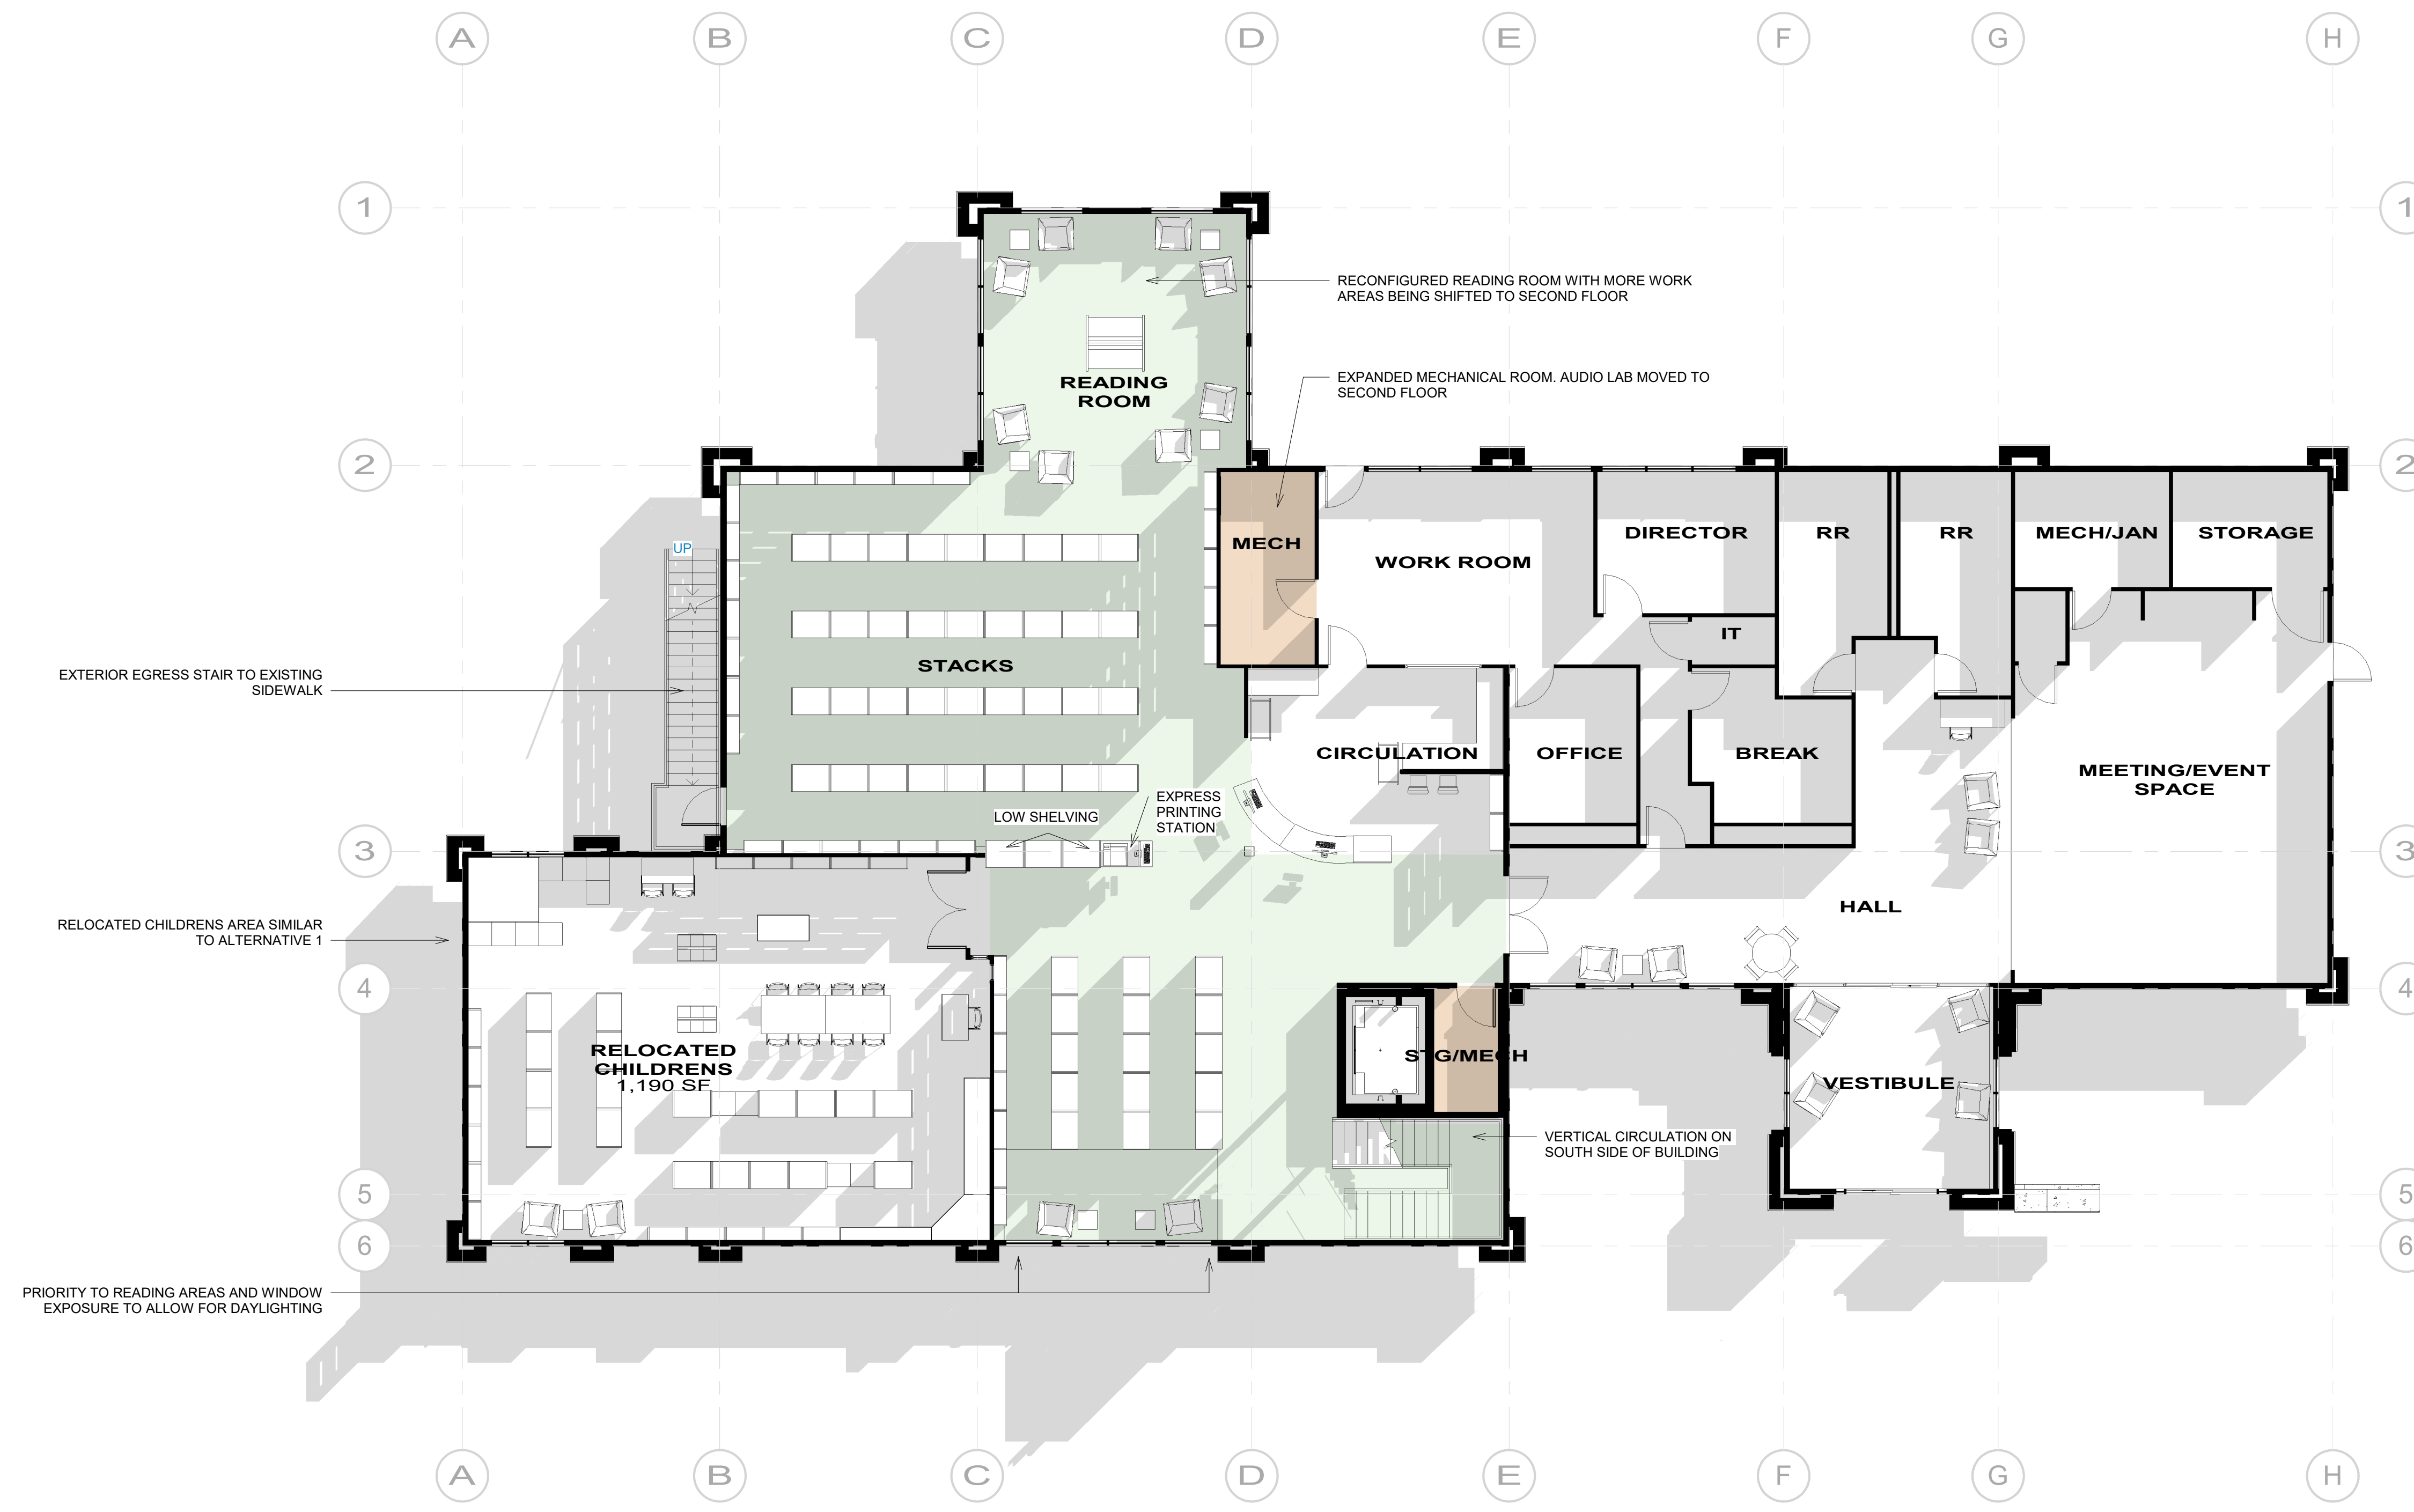


Department Legend

- PUBLIC
- STAFF

**SECOND STORY ADDITION ALTERNATIVE (FIRST FLOOR)**



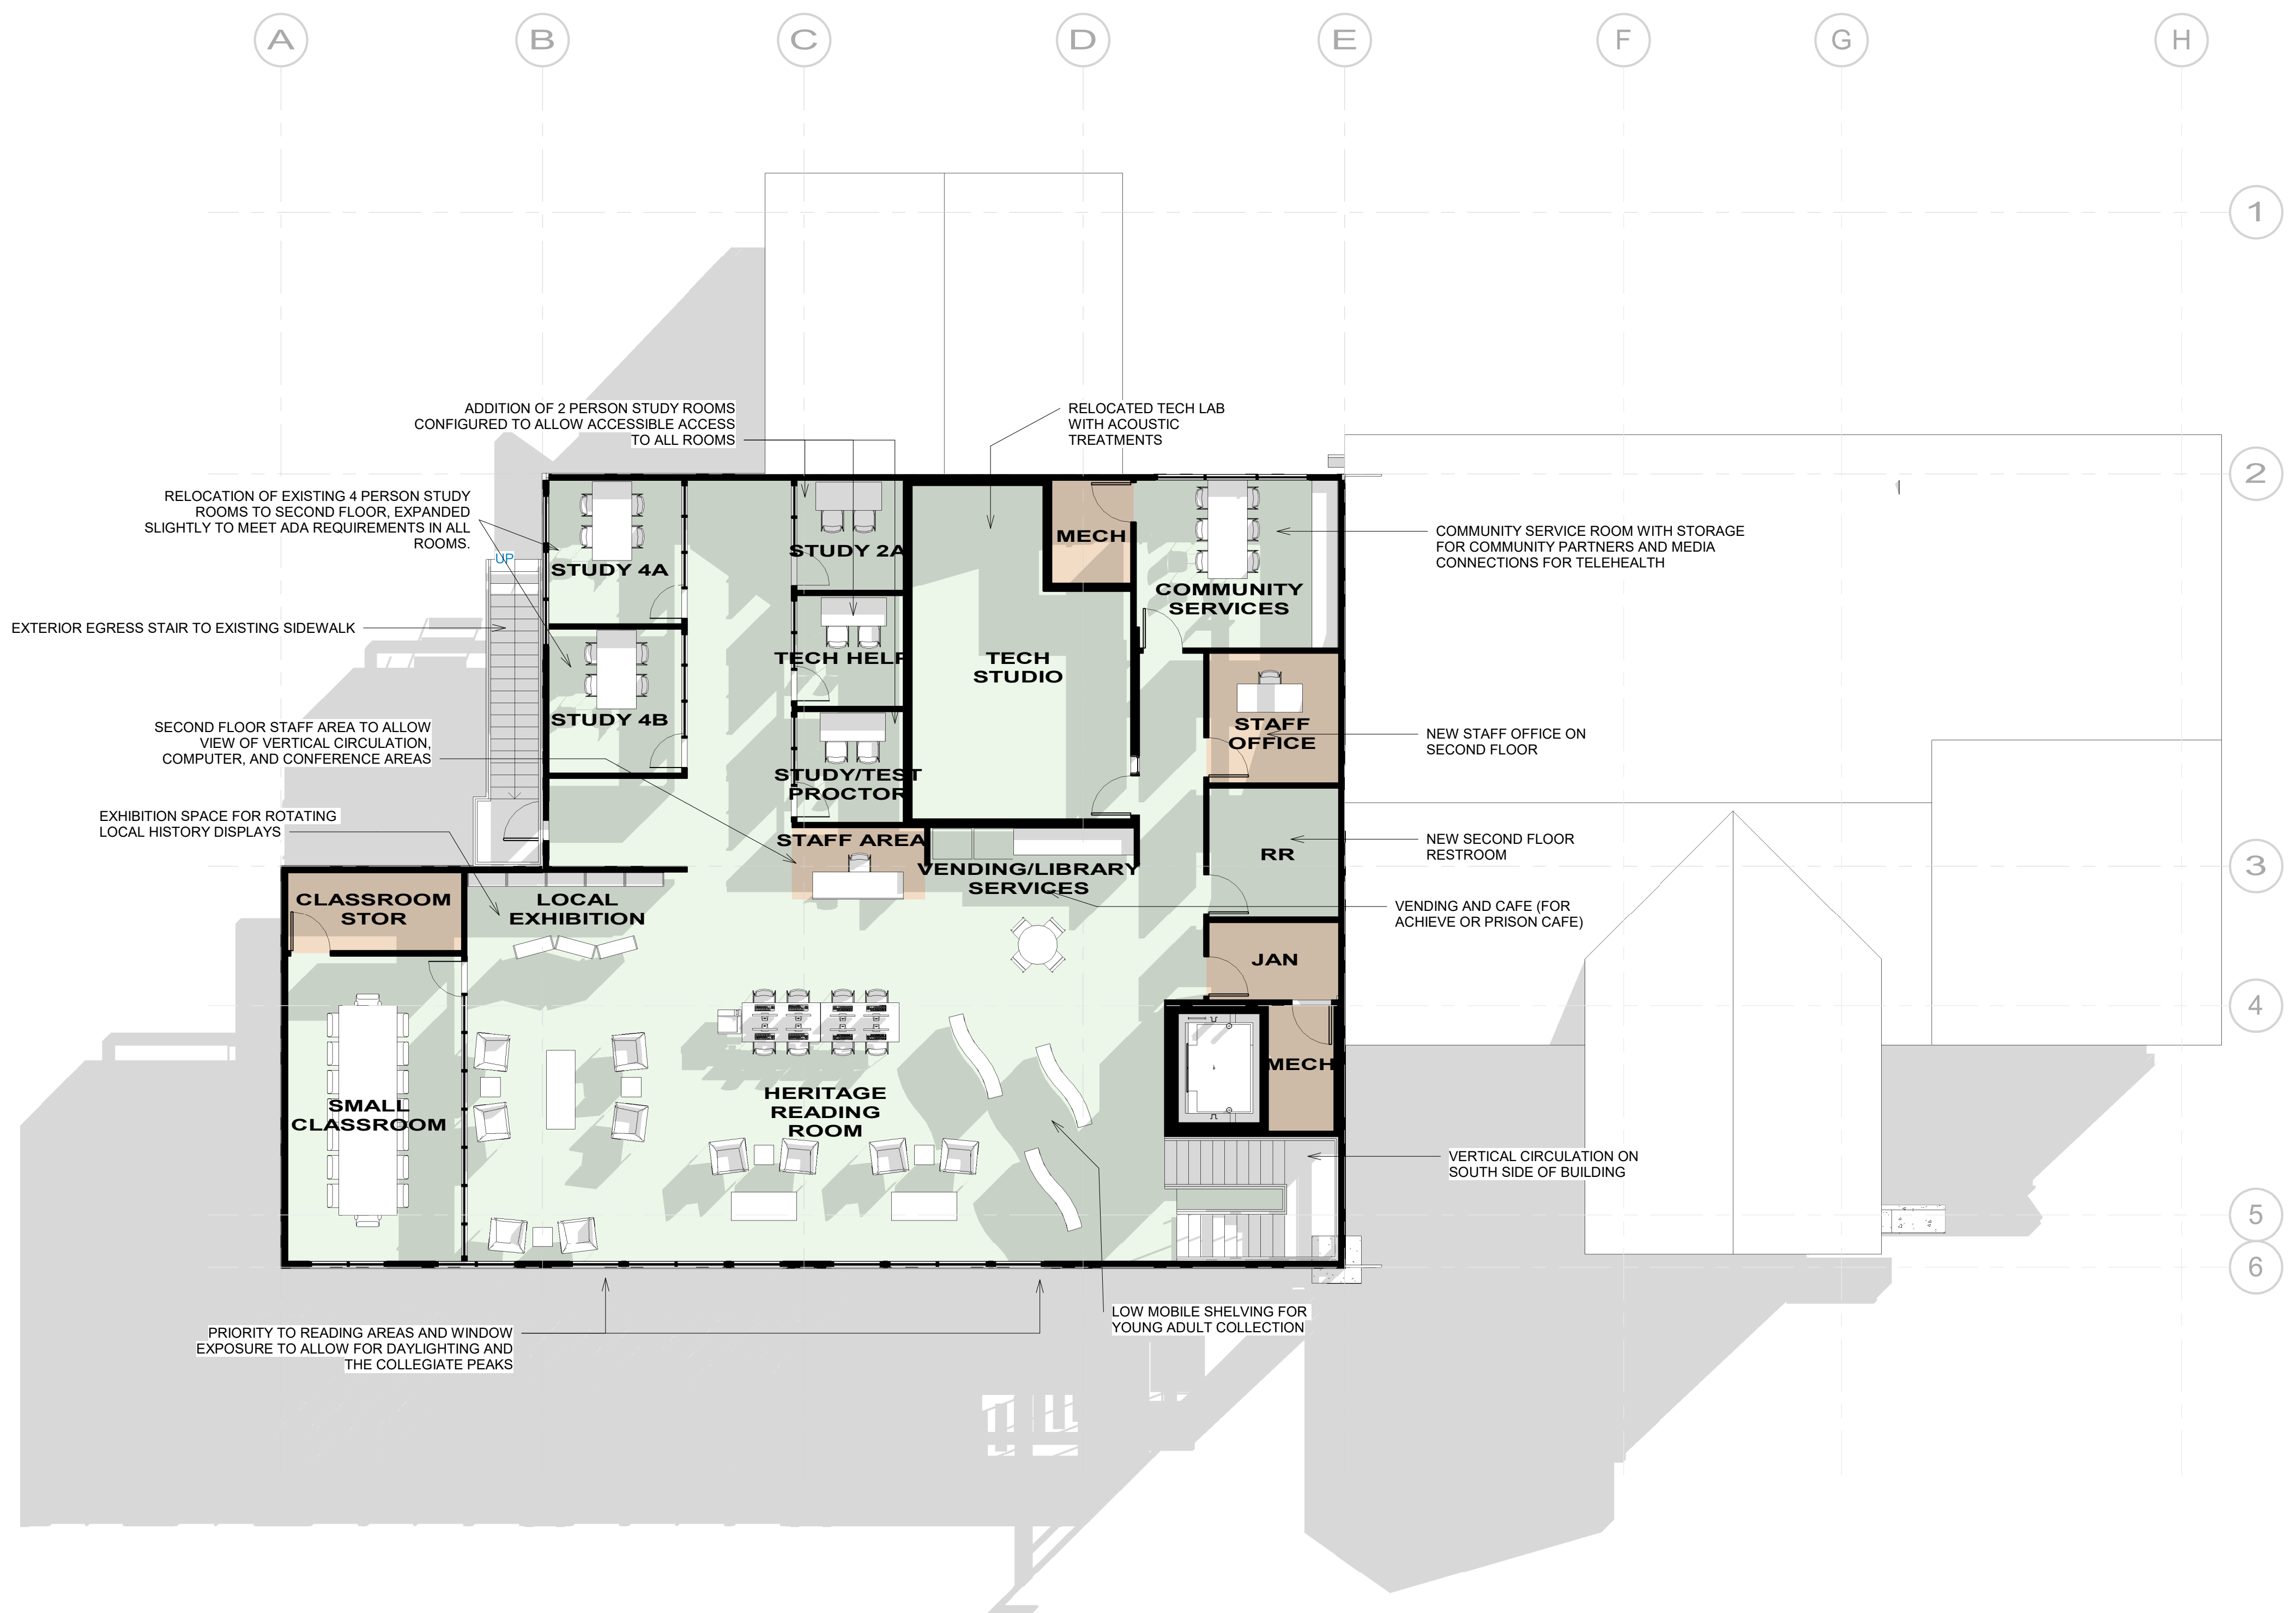

Department Legend

- PUBLIC
- STAFF

SECOND STORY ADDITION ALTERNATIVE (SECOND FLOOR)